


VYTYČOVACÍ VÝKRES M 1 : 500

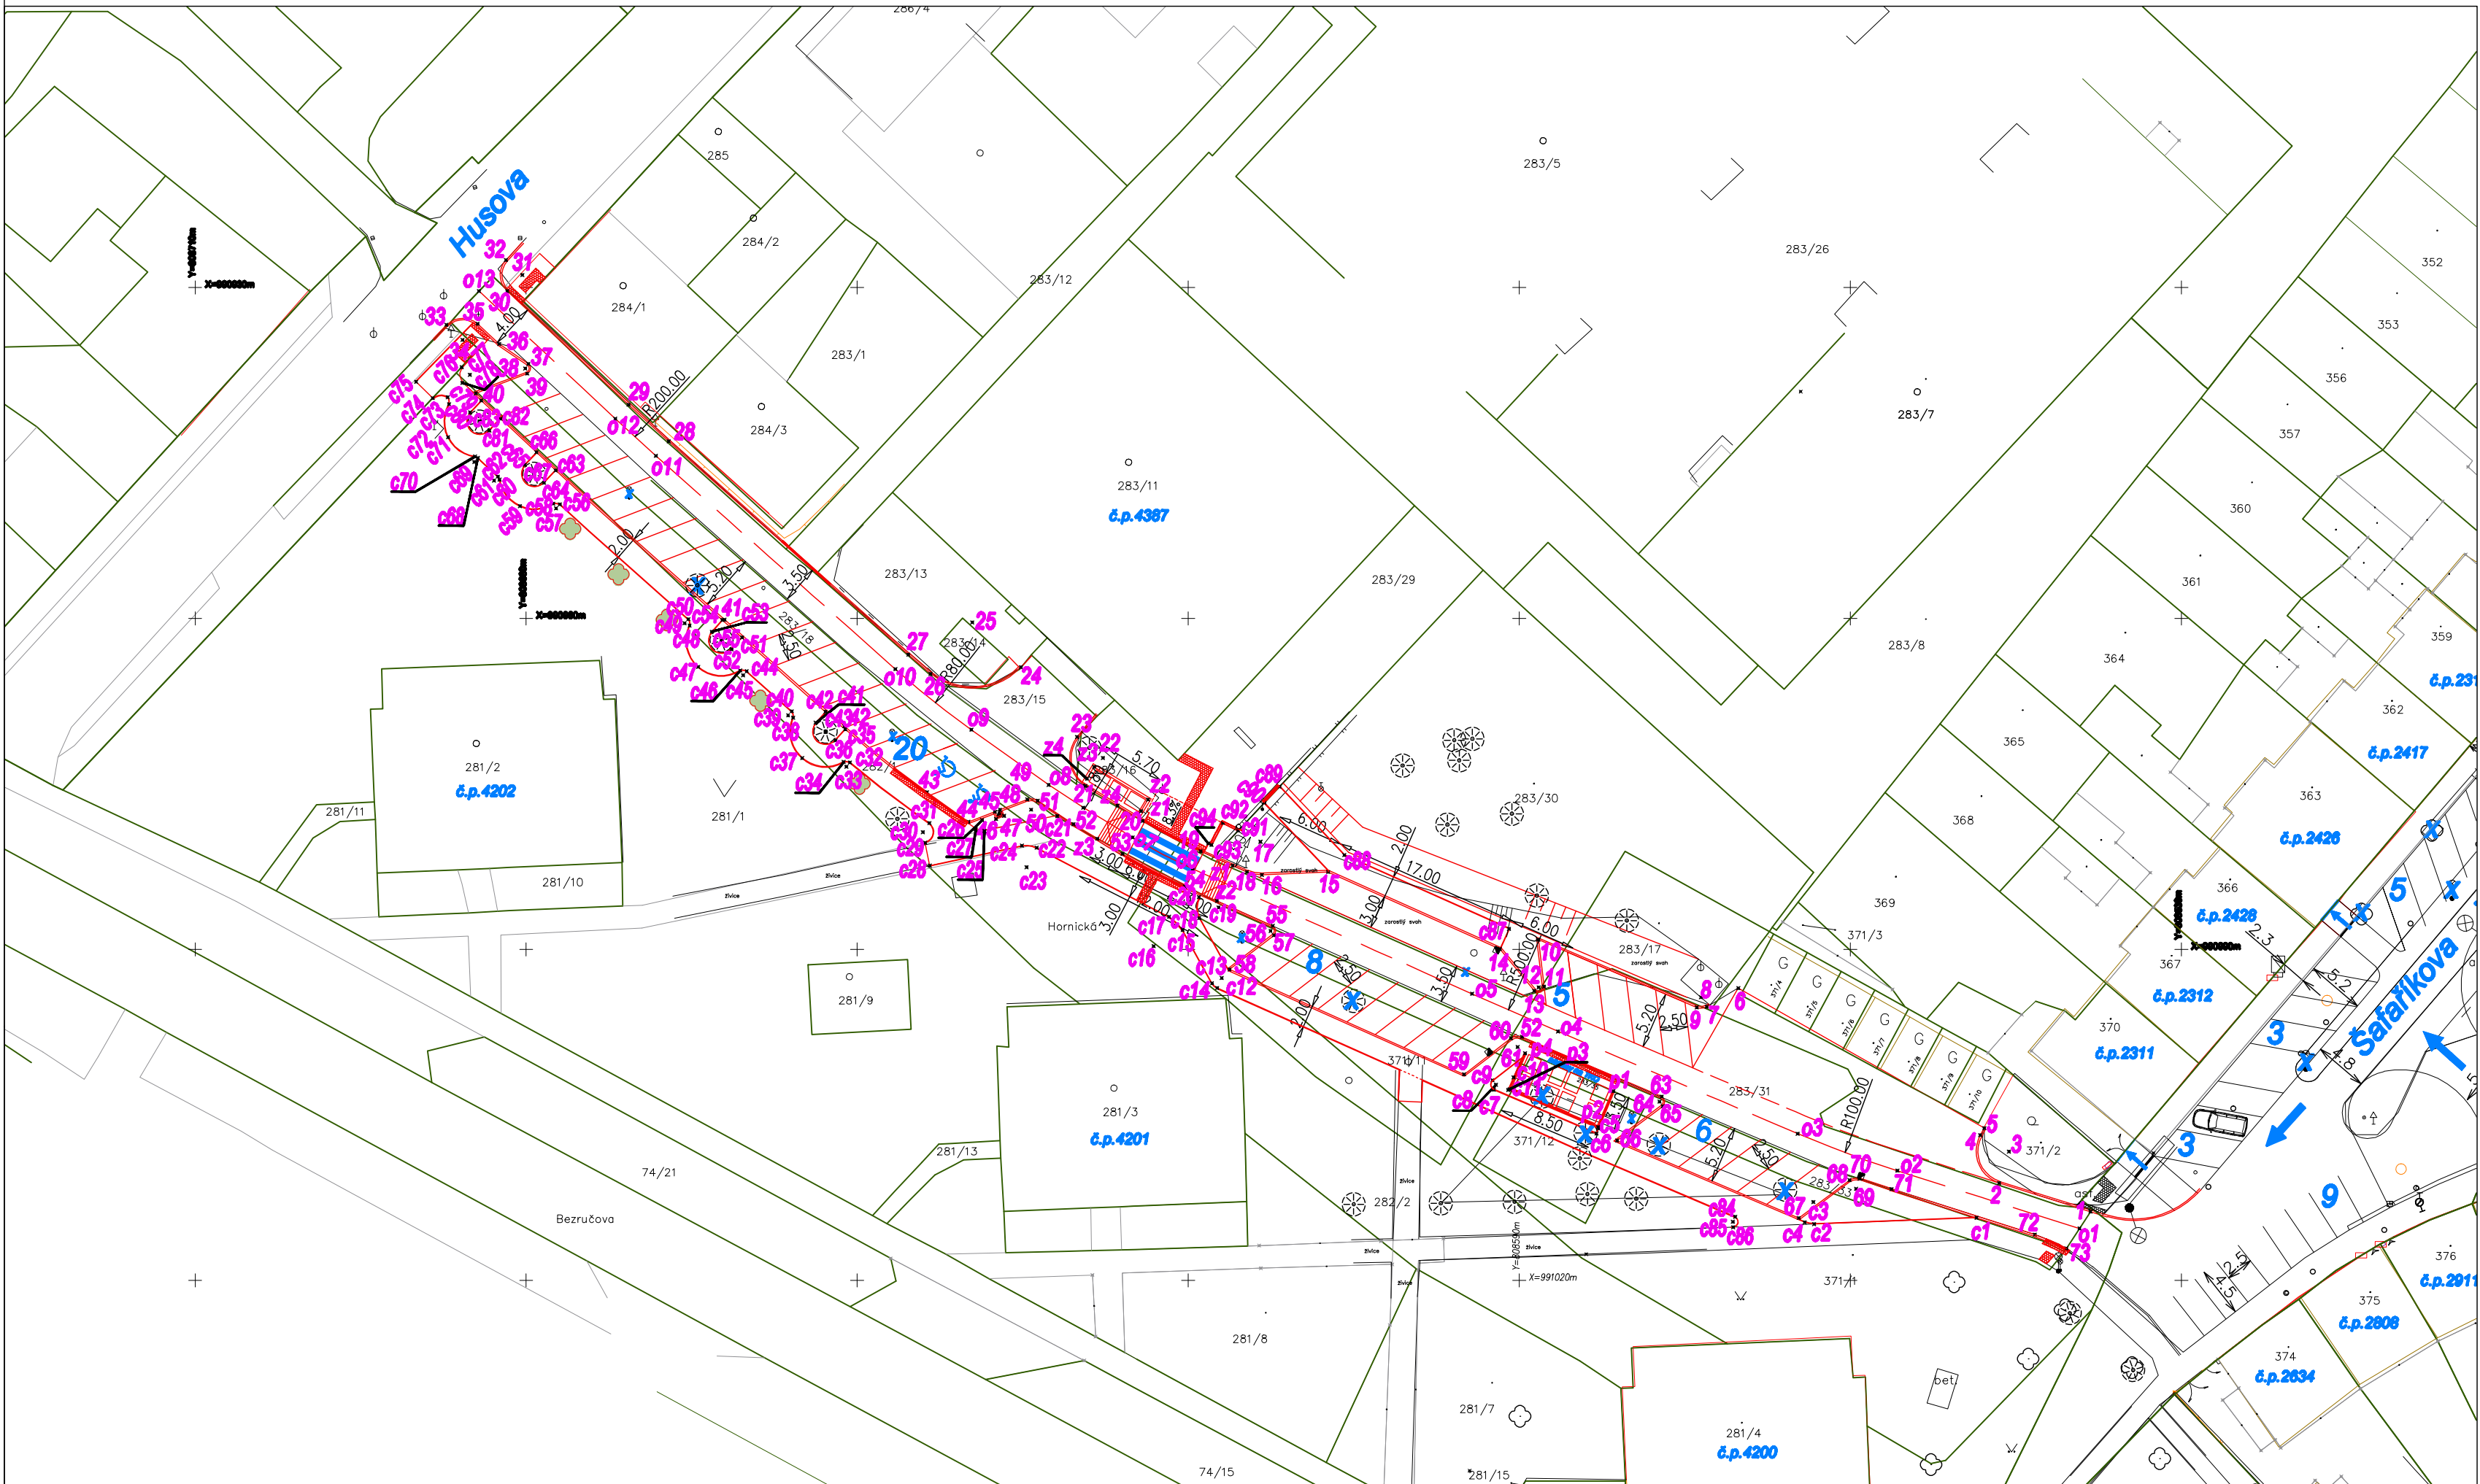

VYTYČOVACÍ BODY - hl. body komunikace

01	v bodě	X=991015.2904	Y=808539.2425	Z=	0.0000
02	v bodě	X=991010.0545	Y=808555.7460	Z=	0.0000
03	v bodě	X=991006.7051	Y=808564.7710	Z=	0.0000
04	v bodě	X=990997.4316	Y=808586.4916	Z=	0.0000
05	v bodě	X=990994.0258	Y=808594.2845	Z=	0.0000
06	v bodě	X=990982.7063	Y=808619.5962	Z=	0.0000
07	v bodě	X=990979.8507	Y=808625.0503	Z=	0.0000
08	v bodě	X=990975.0910	Y=808632.6477	Z=	0.0000
09	v bodě	X=990970.0952	Y=808639.6594	Z=	0.0000
010	v bodě	X=990964.5963	Y=808646.5413	Z=	0.0000
011	v bodě	X=990945.2644	Y=808668.2484	Z=	0.0000
012	v bodě	X=990941.9088	Y=808671.9231	Z=	0.0000
013	v bodě	X=990930.3379	Y=808684.2824	Z=	0.0000

VYTYČOVACÍ BODY - zvýšená plocha

z1	v bodě	X=990982.4076	Y=808615.9775	Z=	0.0000
z2	v bodě	X=990985.6026	Y=808617.4066	Z=	0.0000
z3	v bodě	X=990979.9694	Y=808628.2356	Z=	0.0000
z4	v bodě	X=990976.9697	Y=808626.4212	Z=	0.0000

VYTYČOVACÍ BODY - oplocení kontejnerového stání

p1	v bodě	X=991002.8401	Y=808581.4738	Z=	0.0000
p2	v bodě	X=991006.0993	Y=808582.8647	Z=	0.0000
p3	v bodě	X=991002.6803	Y=808590.8802	Z=	0.0000
p4	v bodě	X=990999.4261	Y=808589.4744	Z=	0.0000

VYTYČOVACÍ BODY - zídka u kontejnerového stání

z1	v bodě	X=990977.4744	Y=808624.2815	Z=	0.0000
z2	v bodě	X=990976.4294	Y=808623.6523	Z=	0.0000
z3	v bodě	X=990973.4605	Y=808628.5250	Z=	0.0000
z4	v bodě	X=990974.5280	Y=808629.1754	Z=	0.0000

VYTYČOVACÍ BODY

1	v bodě	X=991013.7695	Y=808538.2495	Z=	0.0000
2	v bodě	X=991011.1847	Y=808546.5208	Z=	0.0000
3	v bodě	X=991008.3213	Y=808545.6260	Z=	0.0000
4	v bodě	X=991006.8357	Y=808548.2323	Z=	0.0000
5	v bodě	X=991006.2000	Y=808547.8700	Z=	0.0000
6	v bodě	X=990993.5200	Y=808570.1500	Z=	0.0000
7	v bodě	X=990995.2012	Y=808573.0221	Z=	0.0000
8	v bodě	X=990994.3408	Y=808573.5317	Z=	0.0000
9	v bodě	X=990995.2601	Y=808573.9252	Z=	0.0000
10	v bodě	X=990989.1203	Y=808588.2728	Z=	0.0000
11	v bodě	X=990993.3787	Y=808587.7626	Z=	0.0000
12	v bodě	X=990993.4382	Y=808588.2591	Z=	0.0000
13	v bodě	X=990993.7551	Y=808588.6458	Z=	0.0000
14	v bodě	X=990989.9589	Y=808591.7563	Z=	0.0000
15	v bodě	X=990982.9860	Y=808607.3407	Z=	0.0000
16	v bodě	X=990983.2434	Y=808613.3332	Z=	0.0000
17	v bodě	X=990980.2462	Y=808613.4620	Z=	0.0000
18	v bodě	X=990982.9848	Y=808614.6867	Z=	0.0000
19	v bodě	X=990981.1089	Y=808618.8815	Z=	0.0000
20	v bodě	X=990978.3533	Y=808624.1446	Z=	0.0000
21	v bodě	X=990975.2068	Y=808629.3326	Z=	0.0000
22	v bodě	X=990972.6475	Y=808627.7367	Z=	0.0000
23	v bodě	X=990970.7480	Y=808630.0795	Z=	0.0000
24	v bodě	X=990964.4268	Y=808635.1642	Z=	0.0000
25	v bodě	X=990960.3636	Y=808639.5790	Z=	0.0000
26	v bodě	X=990965.0262	Y=808643.3553	Z=	0.0000
27	v bodě	X=990963.2904	Y=808645.3763	Z=	0.0000
28	v bodě	X=990943.9575	Y=808667.0846	Z=	0.0000
29	v bodě	X=990940.6313	Y=808670.7271	Z=	0.0000
30	v bodě	X=990930.3365	Y=808681.7233	Z=	0.0000
31	v bodě	X=990928.8765	Y=808680.3564	Z=	0.0000
32	v bodě	X=990927.5237	Y=808681.8294	Z=	0.0000
33	v bodě	X=990933.4032	Y=808687.2297	Z=	0.0000
34	v bodě	X=990934.7686	Y=808685.7683	Z=	0.0000
35	v bodě	X=990933.3086	Y=808684.4015	Z=	0.0000
36	v bodě	X=990935.1338	Y=808682.4520	Z=	0.0000
37	v bodě	X=990936.9385	Y=808679.8072	Z=	0.0000
38	v bodě	X=990937.3515	Y=808680.0890	Z=	0.0000
39	v bodě	X=990937.8184	Y=808679.9100	Z=	0.0000
40	v bodě	X=990939.6007	Y=808684.5577	Z=	0.0000
41	v bodě	X=990960.1186	Y=808662.0192	Z=	0.0000
42	v bodě	X=990969.7827	Y=808651.1677	Z=	0.0000
43	v bodě	X=990975.7554	Y=808643.6924	Z=	0.0000
44	v bodě	X=990978.4431	Y=808639.9201	Z=	0.0000
45	v bodě	X=990977.5252	Y=808637.5265	Z=	0.0000
46	v bodě	X=990978.1858	Y=808637.4362	Z=	0.0000
47	v bodě	X=990977.9016	Y=808636.6873	Z=	0.0000
48	v bodě	X=990977.3452	Y=808637.0589	Z=	0.0000
49	v bodě	X=990976.4012	Y=808634.5956	Z=	0.0000
50	v bodě	X=990977.3349	Y=808634.2375	Z=	0.0000
51	v bodě	X=990976.5204	Y=808633.6574	Z=	0.0000
52	v bodě	X=990978.6517	Y=808630.4144	Z=	0.0000
53	v bodě	X=990981.3481	Y=808625.9559	Z=	0.0000
54	v bodě	X=990984.3036	Y=808620.3110	Z=	0.0000

55	v bodě	X=990987.8668	Y=808612.3434	Z=	0.0000
56	v bodě	X=990988.3232	Y=808612.5475	Z=	0.0000
57	v bodě	X=990988.7194	Y=808612.2425	Z=	0.0000
58	v bodě	X=990991.8137	Y=808616.2622	Z=	0.0000
59	v bodě	X=991001.3243	Y=808595.0098	Z=	0.0000
60	v bodě	X=990998.0567	Y=808590.7649	Z=	0.0000
61	v bodě	X=990998.8491	Y=808590.1549	Z=	0.0000
62	v bodě	X=990997.9316	Y=808589.7571	Z=	0.0000
63	v bodě	X=991003.3457	Y=808577.0961	Z=	0.0000
64	v bodě	X=991003.8056	Y=808577.2925	Z=	0.0000
65	v bodě	X=991004.2058	Y=808576.9927	Z=	0.0000
66	v bodě	X=991007.3198	Y=808581.1504	Z=	0.0000
67	v bodě	X=991014.3466	Y=808564.6764	Z=	0.0000
68	v bodě	X=991010.9057	Y=808560.0823	Z=	0.0000
69	v bodě	X=991011.7061	Y=808559.4828	Z=	0.0000
70	v bodě	X=991010.7624	Y=808559.1521	Z=	0.0000
71	v bodě	X=991011.7225	Y=808556.2752	Z=	0.0000
72	v bodě	X=991015.8444	Y=808543.2831	Z=	0.0000
73	v bodě	X=991017.0936	Y=808540.4208	Z=	0.0000

VYTYČOVACÍ BODY - chodník

c1	v bodě	X=991014.3258	Y=808548.5659	Z=	0.0000
c2	v bodě	X=991014.8967	Y=808563.2795	Z=	0.0000
c3	v bodě	X=991012.8982	Y=808563.3570	Z=	0.0000
c4	v bodě	X=991014.7378	Y=808564.1417	Z=	0.0000
c5	v bodě	X=991006.2305	Y=808582.8120	Z=	0.0000
c6	v bodě	X=991006.6904	Y=808583.0081	Z=	0.0000
c7	v bodě	X=991002.7182	Y=808592.3208	Z=	0.0000
c8	v bodě	X=991002.2583	Y=808592.1246	Z=	0.0000
c9	v bodě	X=991001.8621	Y=808592.4296	Z=	0.0000
c10	v bodě	X=991001.6000	Y=808590.5200	Z=	0.0000
c11	v bodě	X=991002.7329	Y=808591.0118	Z=	0.0000
c12	v bodě	X=990993.5029	Y=808617.3840	Z=	0.0000
c13	v bodě	X=990992.5901	Y=808616.9756	Z=	0.0000
c14	v bodě	X=990993.0741	Y=808617.8507	Z=	0.0000
c15	v bodě	X=990988.2499	Y=808620.5188	Z=	0.0000
c16	v bodě	X=990989.7018	Y=808623.1441	Z=	0.0000
c17	v bodě	X=990987.0434	Y=808621.7538	Z=	0.0000
c18	v bodě	X=990987.1621	Y=808619.0063	Z=	0.0000
c19	v bodě	X=990986.1942	Y=808617.2562	Z=	0.0000
c20	v bodě	X=990985.2673	Y=808619.0284	Z=	0.0000
c21	v bodě	X=990977.9153	Y=808631.8731	Z=	0.0000
c22	v bodě	X=990980.7818	Y=808633.7271	Z=	0.0000
c23	v bodě	X=990982.5540	Y=808634.6540	Z=	0.0000
c24	v bodě	X=990980.6003	Y=808635.0815	Z=	0.0000
c25	v bodě	X=990979.2596	Y=808638.4855	Z=	0.0000
c26	v bodě	X=990978.2796	Y=808638.6847	Z=	0.0000
c27	v bodě	X=990979.0940	Y=808639.2650	Z=	0.0000
c28	v bodě	X=990982.4129	Y=808643.4287	Z=	0.0000
c29	v bodě	X=990980.3499	Y=808643.8486	Z=	0.0000
c30	v bodě	X=990979.3699	Y=808644.0478	Z=	0.0000
c31	v bodě	X=990978.5555	Y=808643.4675	Z=	0.0000
c32	v bodě	X=990973.0640	Y=808650.6668	Z=	0.0000
c33	v bodě	X=990973.4463	Y=808650.9891	Z=	0.0000

c34	v bodě	X=990973.0157	Y=808651.2433	Z=	0.0000
c35	v bodě	X=990970.0585	Y=808651.0836	Z=	0.0000
c36	v bodě	X=990971.0581	Y=808651.9739	Z=	0.0000
c37	v bodě	X=990972.6596	Y=808654.9870	Z=	0.0000
c38	v bodě	X=990968.9895	Y=808655.8070	Z=	0.0000
c39	v bodě	X=990968.7909	Y=808656.2659	Z=	0.0000
c40	v bodě	X=990968.4175	Y=808655.9333	Z=	0.0000
c41	v bodě	X=990969.4619	Y=808653.7661	Z=	0.0000
c42	v bodě	X=990968.4623	Y=808652.8759	Z=	0.0000
c43	v bodě	X=990970.2600	Y=808652.8700	Z=	0.0000
c44	v bodě	X=990964.7844	Y=808660.0129	Z=	0.0000
c45	v bodě	X=990965.1578	Y=808660.3454	Z=	0.0000
c46	v bodě	X=990964.7324	Y=808660.6082	Z=	0.0000
c47	v bodě	X=990964.3997	Y=808664.4182	Z=	0.0000
c48	v bodě	X=990960.6535	Y=808665.1883	Z=	0.0000
c49	v bodě	X=990960.4415	Y=808665.6411	Z=	0.0000
c50	v bodě	X=990960.0682	Y=808665.3086	Z=	0.0000
c51	v bodě	X=990961.7308	Y=808660.4345	Z=	0.0000
c52	v bodě	X=990962.8081	Y=808661.3939	Z=	0.0000
c53	v bodě	X=990961.2119	Y=808663.1861	Z=	0.0000
c54	v bodě	X=990960.1346	Y=808662.2267	Z=	0.0000
c55	v bodě	X=990962.0100	Y=808662.2900	Z=	0.0000
c56	v bodě	X=990949.6620	Y=808676.9474	Z=	0.0000
c57	v bodě	X=990950.0296	Y=808677.2863	Z=	0.0000
c58	v bodě	X=990949.6067	Y=808677.5530	Z=	0.0000
c59	v bodě	X=990949.8210	Y=808680.5668	Z=	0.0000
c60	v bodě	X=990947.4313	Y=808682.4156	Z=	0.0000
c61	v bodě	X=990947.5143	Y=808682.9086	Z=	0.0000
c62	v bodě	X=990947.1493	Y=808682.5669	Z=	0.0000
c63	v bodě	X=990946.5829	Y=808677.3193	Z=	0.0000
c64	v bodě	X=990947.7201	Y=808678.3840	Z=	0.0000
c65	v bodě	X=990946.0799	Y=808680.1360	Z=	0.0000
c66	v bodě	X=990944.9426	Y=808679.0713	Z=	0.0000
c67	v bodě	X=990946.9000	Y=808679.2600	Z=	0.0000
c68	v bodě	X=990945.4607	Y=808684.3706	Z=	0.0000
c69	v bodě	X=990945.8257	Y=808684.7123	Z=	0.0000
c70	v bodě	X=990945.3304	Y=808684.6444	Z=	0.0000
c71	v bodě	X=990943.5802	Y=808687.0776	Z=	0.0000
c72	v bodě	X=990940.5840	Y=808686.9950	Z=	0.0000
c73	v bodě	X=990939.9494	Y=808687.1152	Z=	0.0000
c74	v bodě	X=990940.0397	Y=808688.4723	Z=	0.0000
c75	v bodě	X=990938.5540	Y=808689.9723	Z=	0.0000
c76	v bodě	X=990937.2403	Y=808685.8411	Z=	0.0000
c77	v bodě	X=990937.9207	Y=808685.1083	Z=	0.0000
c78	v bodě	X=990938.6508	Y=808685.7918	Z=	0.0000
c79	v bodě	X=990940.2589	Y=808684.0740	Z=	0.0000
c80	v bodě	X=990941.3399	Y=808685.0860	Z=	0.0000
c81	v bodě	X=990942.9801	Y=808683.3340	Z=	0.0000
c82	v bodě	X=990941.8992	Y=808682.3220	Z=	0.0000
c83	v bodě	X=990942.1660	Y=808684.2100	Z=	0.0000
c84	v bodě	X=991014.2221	Y=808570.4482	Z=	0.0000
c85	v bodě	X=991014.6812	Y=808570.6444	Z=	0.0000
c86	v bodě	X=991015.1817	Y=808570.6250	Z=	0.0000