




řez A - A' 1:100

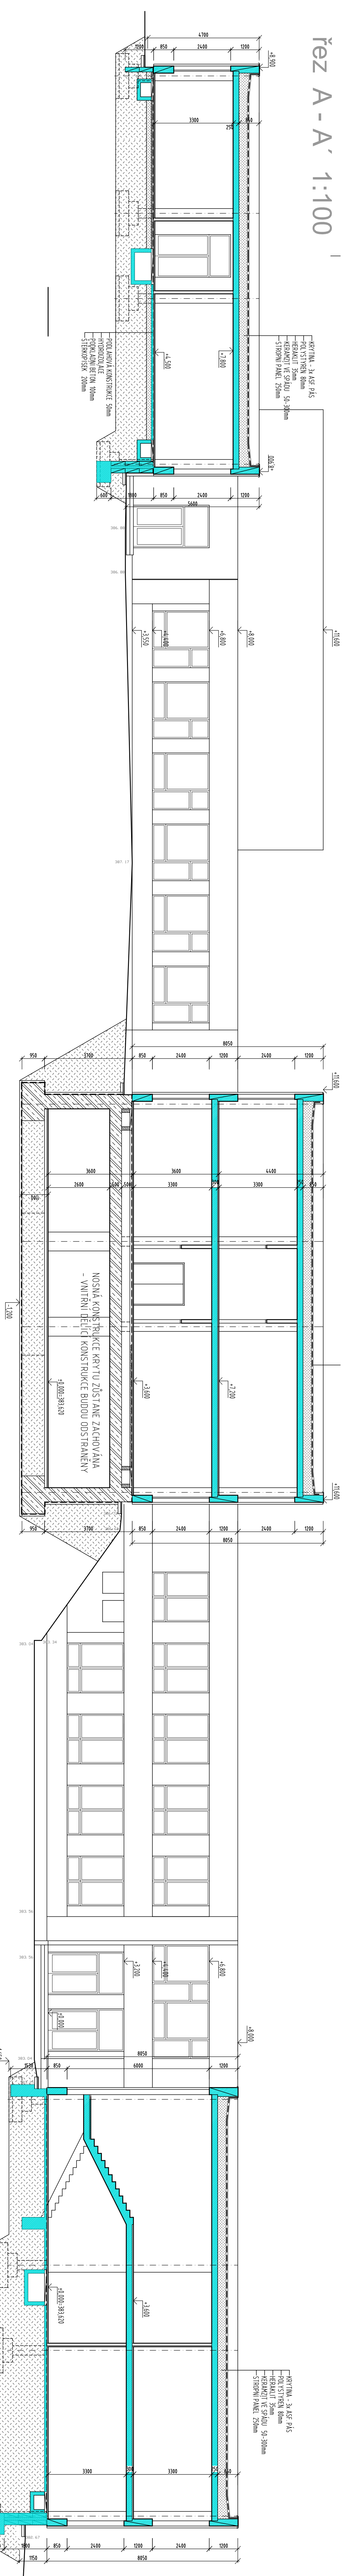


řez B - B' 1:100

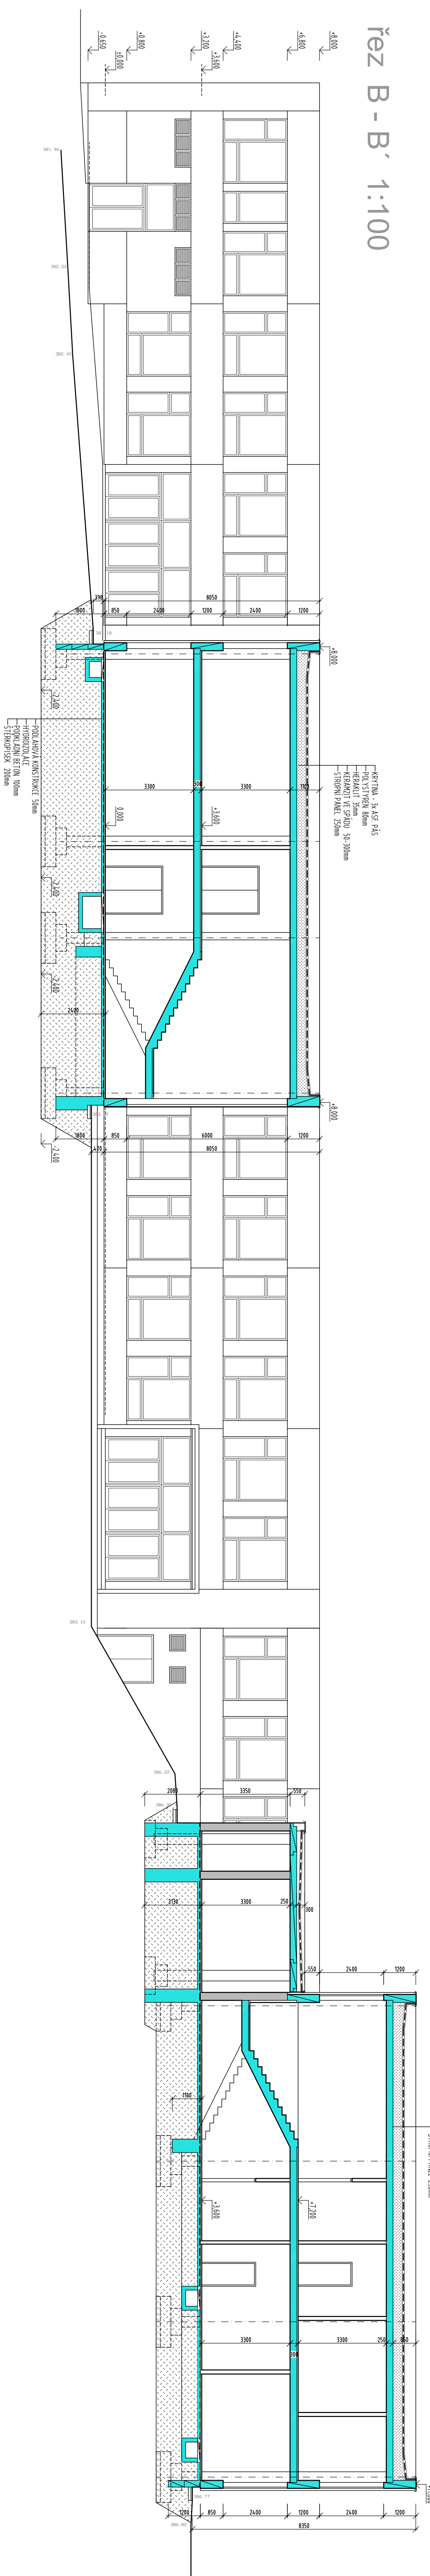

řez C - C' 1:100

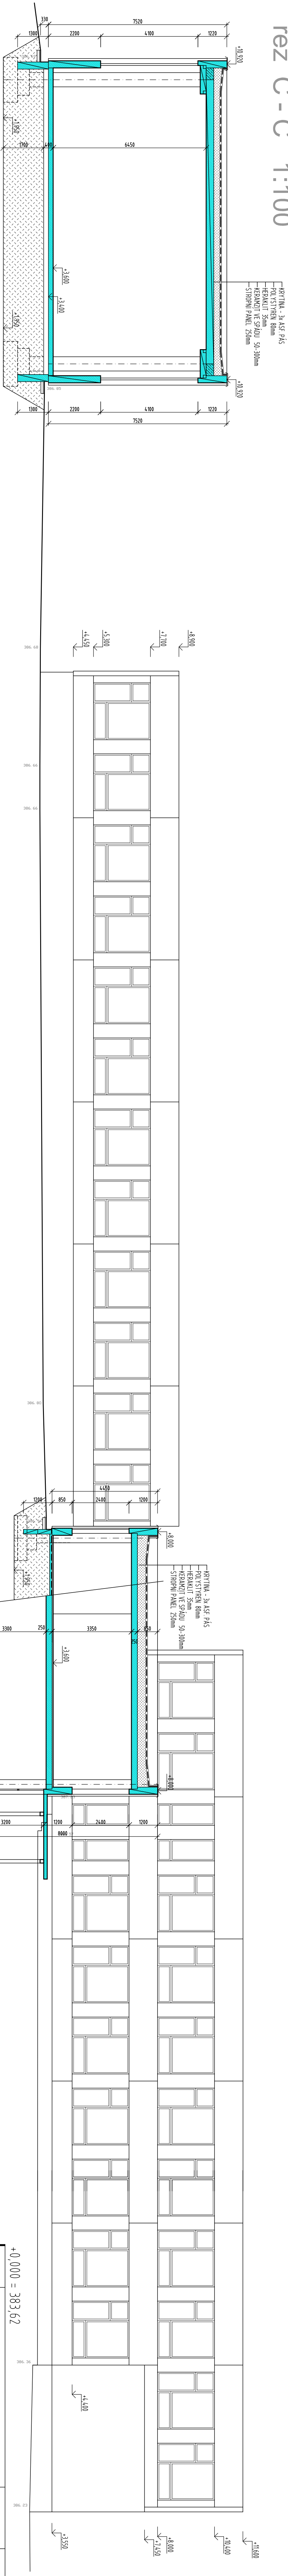

legenda konstrukci

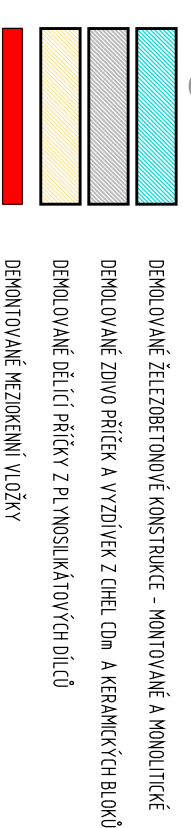

C	B	A
