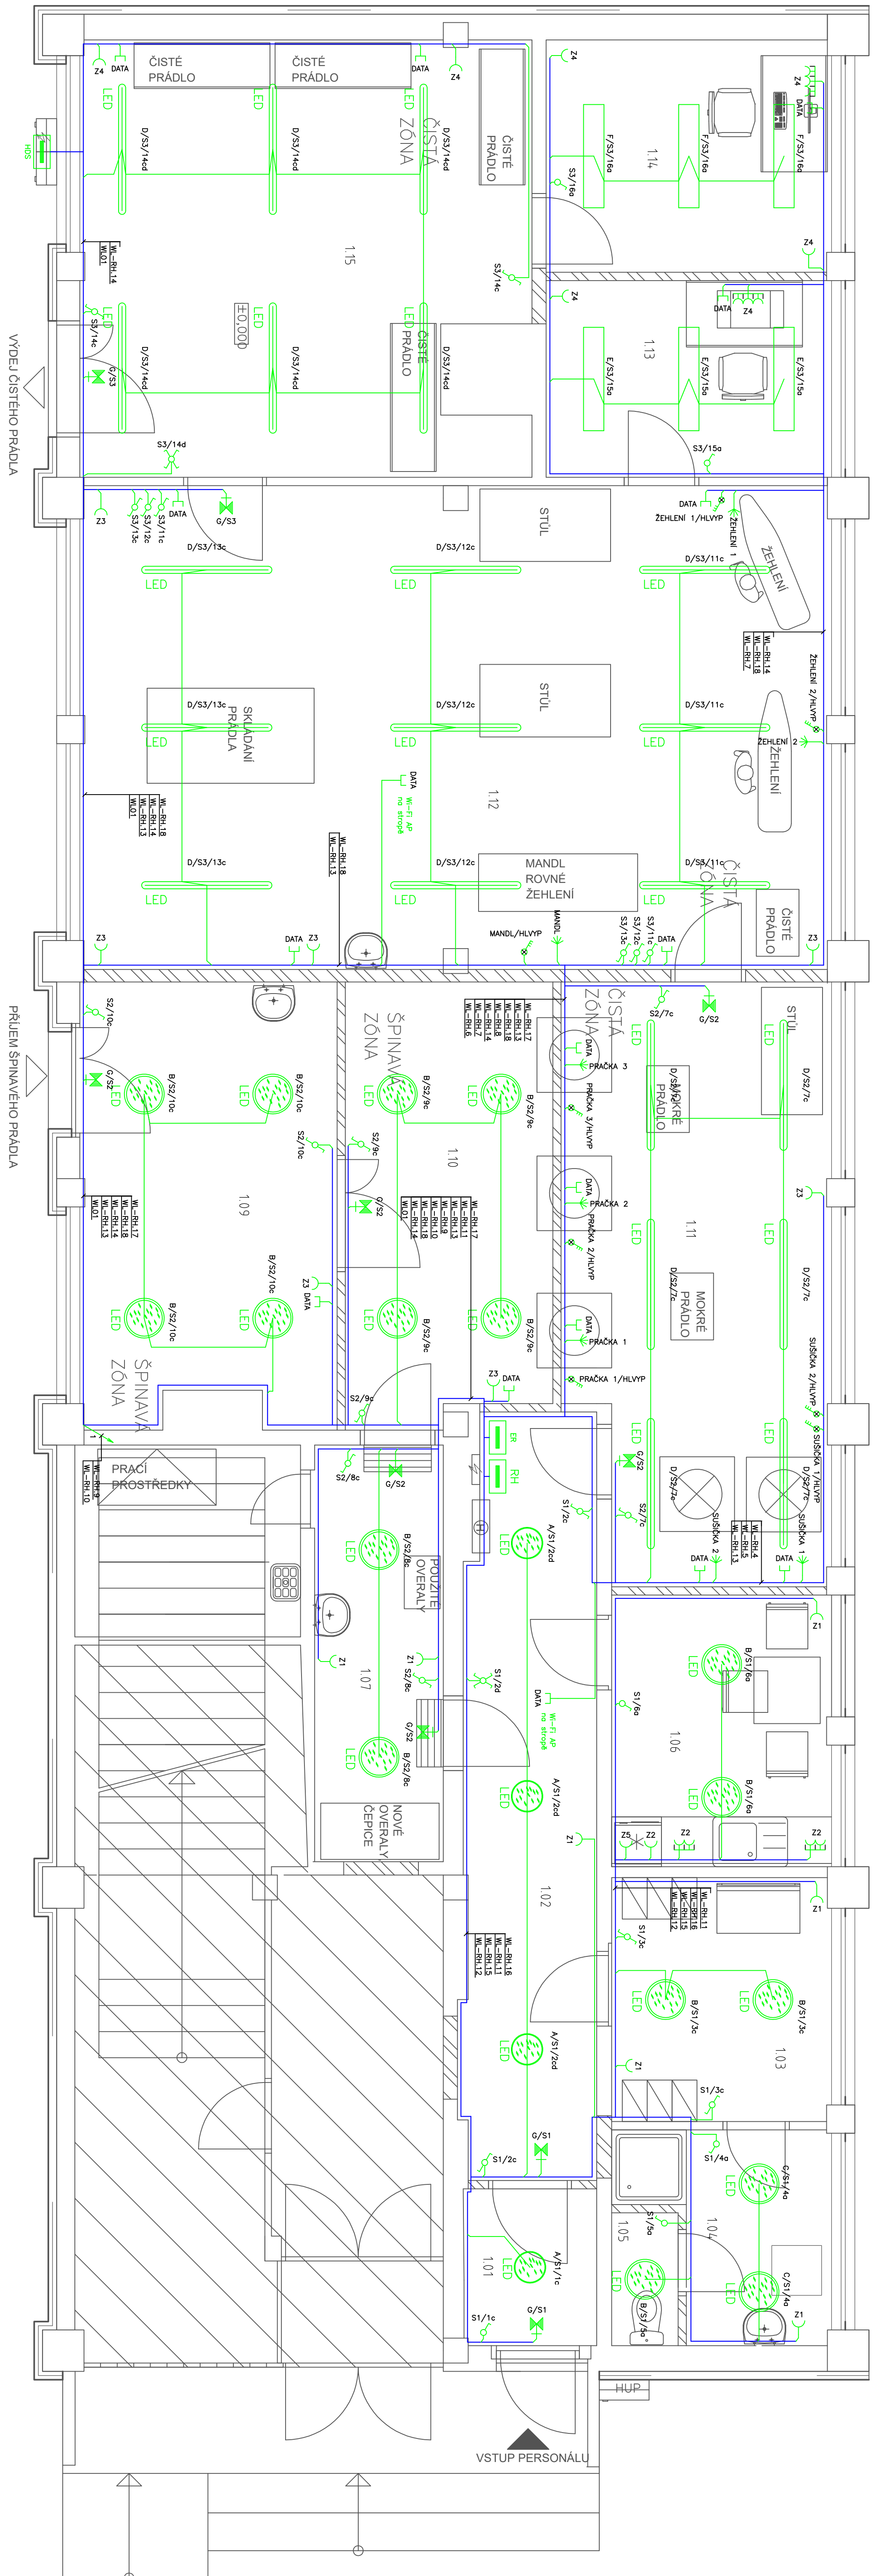


1. NP

[illegible]


1.NP – ÚSEK PRADELNÝ	
Číslo	Název
1.01	ZADVĚŘÍ
1.02	CHODBA
1.03	ŠATNA
1.04	UMÝVÁRNA
1.05	WC
1.06	DENNÍ MÍSTNOST
1.07	FILTR
1.09	PŘÍJEM PRADLA
1.10	TRIGÉRI SPINAVÉHO PRADLA
1.11	SUŠÁRNA
1.12	ŽEHURNÁ
1.13	ŠÍČÍ DÍLNA
1.14	KANCELÁŘ
1.15	SKLAD, VÝDEJ ČISTÉHO PRADLA

ODP. PROJEKTANT		PROJEKTANT	KRESEL	ELPROMOV	Vývojce: 706 Dobruška 176 Tel.: +420 322 330 111
Ing. Ondřej Novotný		Ing. Ondřej Novotný	Ing. Ondřej Novotný		
MÚ	Chomutov			FORMÁT	A4
INVESTOR	Společnost služby Chomutov, p.o., Prácheň 3530, Chomutov			DATAUM	04./2023
AKCE	Změna užívání 1NP na předsídlu Kostelní č.4088, Chomutov			STUPEŇ	DPS
POŘÍZEC	D14, Elektronické stáje			Č. ZAKÁZKY	-
OSAH	1NP - elektronické stáje - dispozice			ARCH. ČÍSLO	Č. VÝKRESU
				POČÁTEK ČÍSLO	3A.1165
				DZ	1
				LIST	1